

**JOINT**  
**PUBLIC NOTICE**

**CHARLESTON DISTRICT, CORPS OF ENGINEERS**  
**69A HAGOOD AVENUE**  
**CHARLESTON, SOUTH CAROLINA 29403**  
and the  
**S.C. DEPARTMENT OF HEALTH AND ENVIRONMENTAL CONTROL**  
**OFFICE OF OCEAN AND COASTAL RESOURCE MANAGEMENT**  
**1362 McMillan Avenue, Suite 400**  
**Charleston, South Carolina 29405**

REGULATORY DIVISION

Refer to: P/N # [REDACTED]-2008-0184-2ID-P

7 March 2008

Pursuant to Section 10 of the Rivers and Harbors Act of 1899 (33 U.S.C. 403), Sections 401 and 404 of the Clean Water Act (33 U.S.C. 1344), and the South Carolina Coastal Zone Management Act (48-39-10 et seq.) an application has been submitted to the Department of the Army and the S.C. Department of Health and Environmental Control by

**EDGEWATER PARK BOAT CLUB, INC.**  
**c/o WALTER NEWMAN**  
**1412 SOUTH EDGEWATER DRIVE**  
**CHARLESTON, SOUTH CAROLINA 29407**

for a permit to construct a boat ramp and dock in

**WAPPOO CREEK**

located at the north end of East Edgewater Drive, in Edgewater Park Subdivision, in the City of Charleston, Charleston County, South Carolina.

In order to give all interested parties an opportunity to express their views

**NOTICE**

is hereby given that written statements regarding the proposed work will be received by both of the above mentioned offices until

**12 O'CLOCK NOON, MONDAY, 24 MARCH 2008**

from those interested in the activity and whose interests may be affected by the proposed work.

The proposed work consists of replacing an existing boat ramp and constructing a community dock. In detail, the proposed 14' wide x 75' long boat ramp will be installed on top of the existing boat ramp. Riprap will be placed along both sides of the ramp and the shoreline to prevent erosion. The proposed dock will have a 3' x 20' ramp connecting to a 10' x 16' floating dock and is authorized by Department of the Army General Permit number 2006-10-001. The purpose of this work is to replace an existing inadequate ramp, with a safer ramp that will be usable at low tide, and will be for the continued private recreational use of the boat club members.

7 March 2008

**NOTE:** Plans depicting the work described in this notice are available and will be provided, upon receipt of a written request, to anyone that is interested in obtaining a copy of the plans for the specific project. The request must identify the project of interest by public notice number and a self-addressed stamped envelope must also be provided for mailing the drawings to you. Your request for drawings should be addressed to the

**U.S. Army Corps of Engineers  
ATTN: REGULATORY DIVISION  
Post Office Box 919  
Charleston, South Carolina 29402-0919.**

The District Engineer has concluded that the discharges associated with this project, both direct and indirect, should be reviewed by the South Carolina Department of Health and Environmental Control in accordance with provisions of Section 401 of the Clean Water Act. As such, this notice constitutes a request, on behalf of the applicant, for certification that this project will comply with applicable effluent limitations and water quality standards. The work shown on this application must also be certified as consistent with applicable provisions the Coastal Zone Management Program (15 CFR 930). The District Engineer will not process this application to a conclusion until such certifications are received. The applicant is hereby advised that supplemental information may be required by the State to facilitate the review.

This notice initiates the Essential Fish Habitat (EFH) consultation requirements of the Magnuson-Stevens Fishery Conservation and Management Act. Implementation of the proposed project would impact approximately 0.02 acres of estuarine substrates and emergent wetlands utilized by various life stages of species comprising the red drum, shrimp, and snapper-grouper management complexes. Our initial determination is that the proposed action would not have a substantial individual or cumulative adverse impact on EFH or fisheries managed by the South Atlantic Fishery Management Council and the National Marine Fisheries Service (NMFS). Our final determination relative to project impacts and the need for mitigation measures is subject to review by and coordination with the NMFS.

The District Engineer has consulted the most recently available information and has determined that the project will have no effect on any Federally endangered, threatened, or proposed species and will not result in the destruction or adverse modification of designated or proposed critical habitat. This public notice serves as a request to the U.S. Fish and Wildlife Service and the National Marine Fisheries Service for any additional information they may have on whether any listed or proposed endangered or threatened species or designated or proposed critical habitat may be present in the area which would be affected by the activity, pursuant to Section 7(c) of the Endangered Species Act of 1973 (as amended).

Pursuant to Section 106 of the National Historic Preservation Act (NHPA), this public notice also constitutes a request to Indian Tribes to notify the District Engineer of any historic properties of religious and cultural significance to them that may be affected by the proposed undertaking.

7 March 2008

In accordance with the NHPA, the District Engineer has also consulted the latest published version of the National Register of Historic Places for the presence or absence of registered properties, or properties listed as being eligible for inclusion therein, and this worksite is not included as a registered property or property listed as being eligible for inclusion in the Register. To insure that other cultural resources that the District Engineer is not aware of are not overlooked, this public notice also serves as a request to the State Historic Preservation Office to provide any information it may have with regard to historic and cultural resources.





Any person may request, in writing, within the comment period specified in this notice, that a public hearing be held to consider this application. Requests for a public hearing shall state, with particularity, the reasons for holding a public hearing.

The decision whether to issue a permit will be based on an evaluation of the probable impact including cumulative impacts of the activity on the public interest and will include application of the guidelines promulgated by the Administrator, Environmental Protection Agency (EPA), under authority of Section 404(b) of the Clean Water Act and, as appropriate, the criteria established under authority of Section 102 of the Marine Protection, Research and Sanctuaries Act of 1972, as amended. That decision will reflect the national concern for both protection and utilization of important resources. The benefit which reasonably may be expected to accrue from the project must be balanced against its reasonably foreseeable detriments. All factors which may be relevant to the project will be considered including the cumulative effects thereof; among those are conservation, economics, aesthetics, general environmental concerns, wetlands, historic properties, fish and wildlife values, flood hazards, flood plain values, land use, navigation, shoreline erosion and accretion, recreation, water supply and conservation, water quality, energy needs, safety, food and fiber production and, in general, the needs and welfare of the people. A permit will be granted unless the District Engineer determines that it would be contrary to the public interest. In cases of conflicting property rights, the Corps of Engineers cannot undertake to adjudicate rival claims.



The Corps of Engineers is soliciting comments from the public; Federal, state, and local agencies and officials; Indian Tribes; and other interested parties in order to consider and evaluate the impacts of this activity. Any comments received will be considered by the Corps of Engineers to determine whether to issue, modify, condition or deny a permit for this project. To make this decision, comments are used to assess impacts on endangered species, historic properties, water quality, general environmental effects, and the other public interest factors listed above. Comments are used in the preparation of an Environmental Assessment and/or an Environmental Impact Statement pursuant to the National Environmental Policy Act. Comments are also used to determine the need for a public hearing and to determine the overall public interest of the activity.

If there are any questions concerning this public notice, please contact Dean Herndon at 843-329-8044 or toll free at 1-866-329-8187.

josh young  
scdhec-bcRM  
Project  
manager

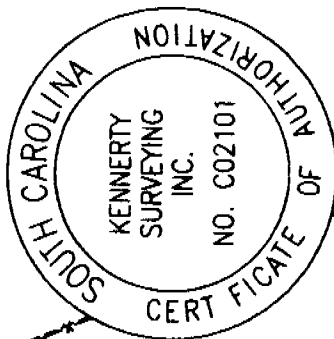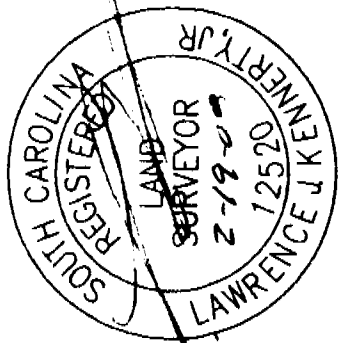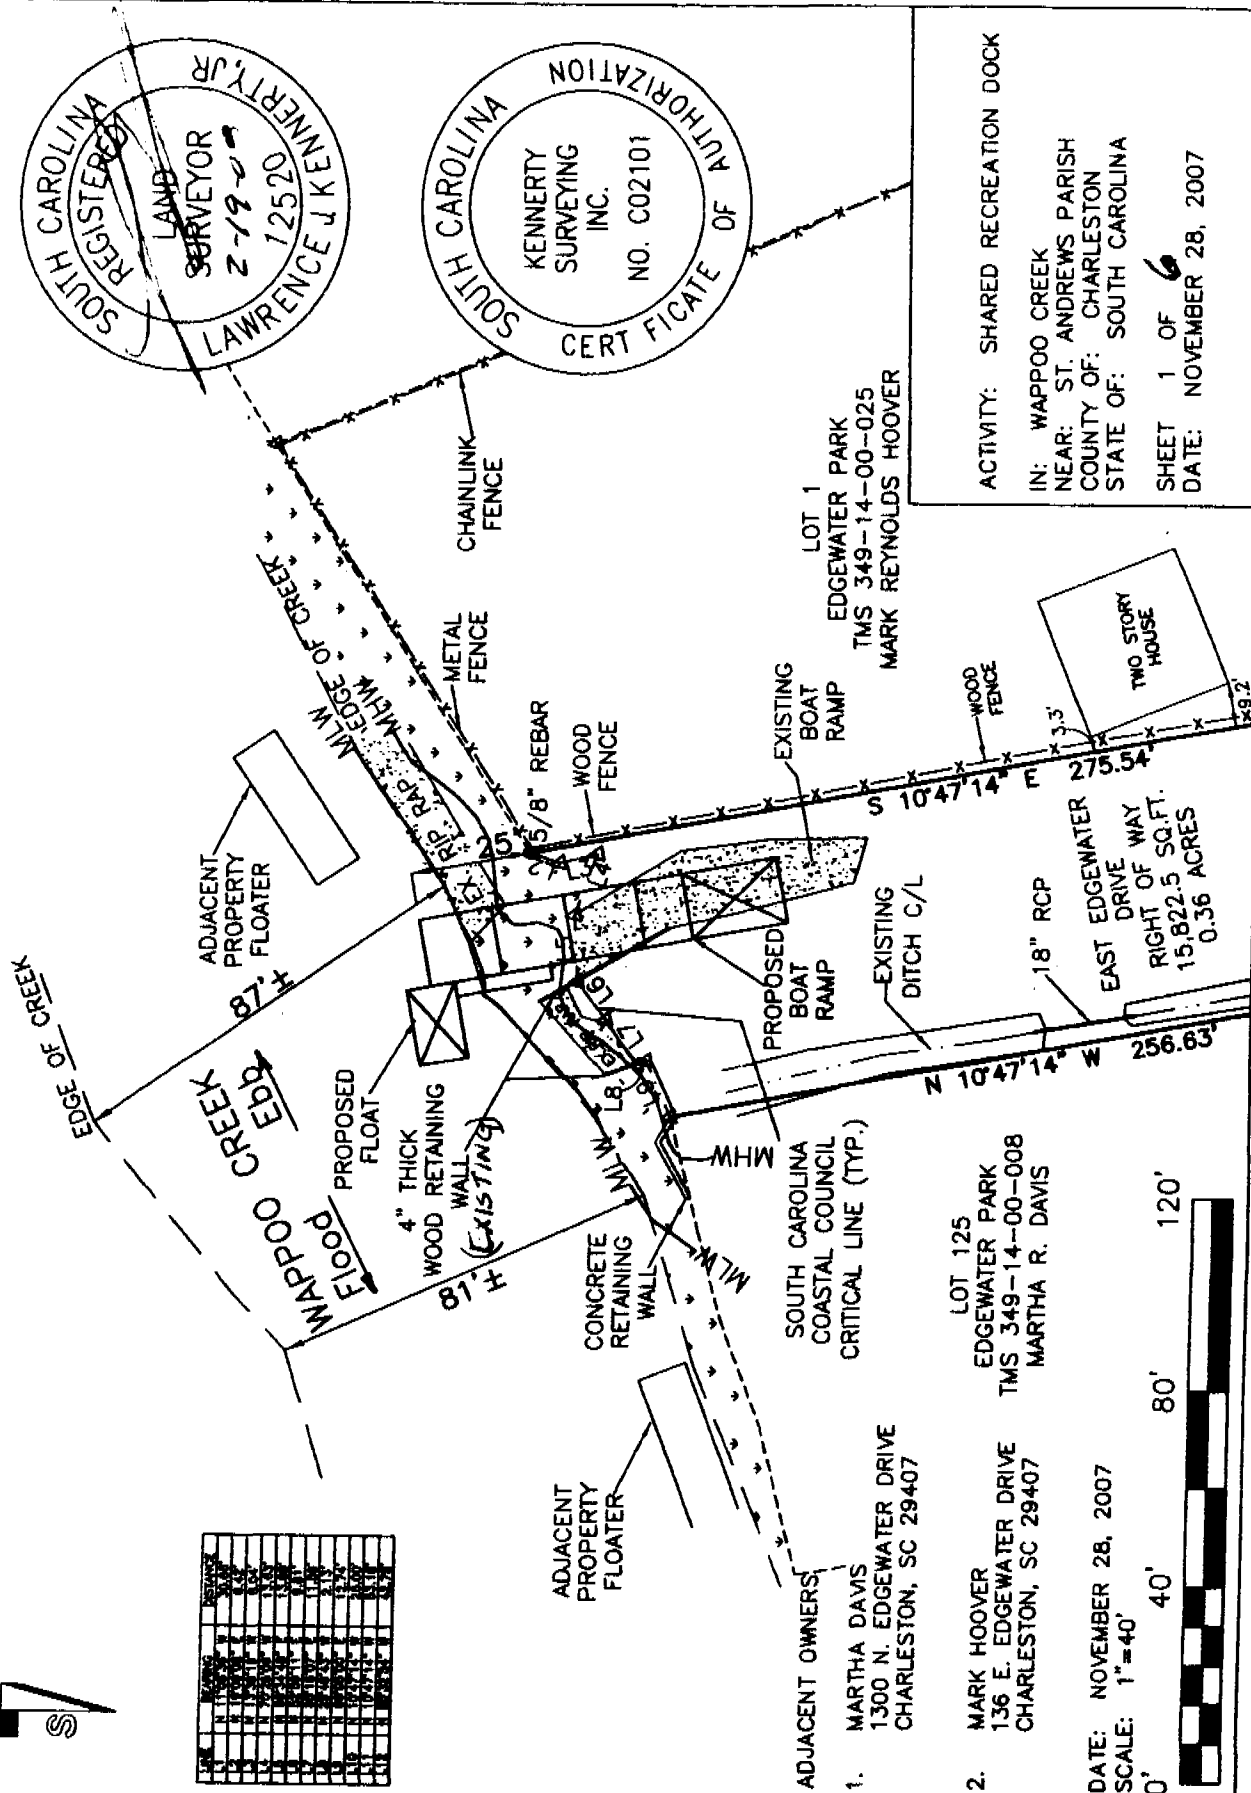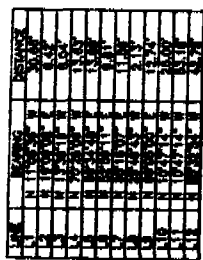


ACTIVITY: SHARED RECREATION DOCK  
IN: WAPOO CREEK  
NEAR: ST. ANDREWS PARISH  
COUNTY OF: CHARLESTON  
STATE OF: SOUTH CAROLINA  
SHEET 1 OF 6  
DATE: NOVEMBER 28, 2007

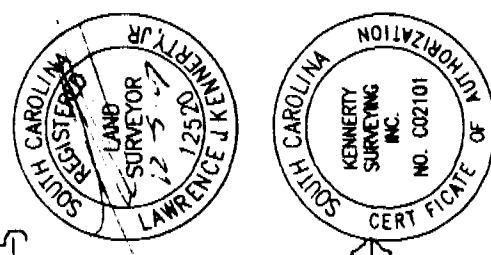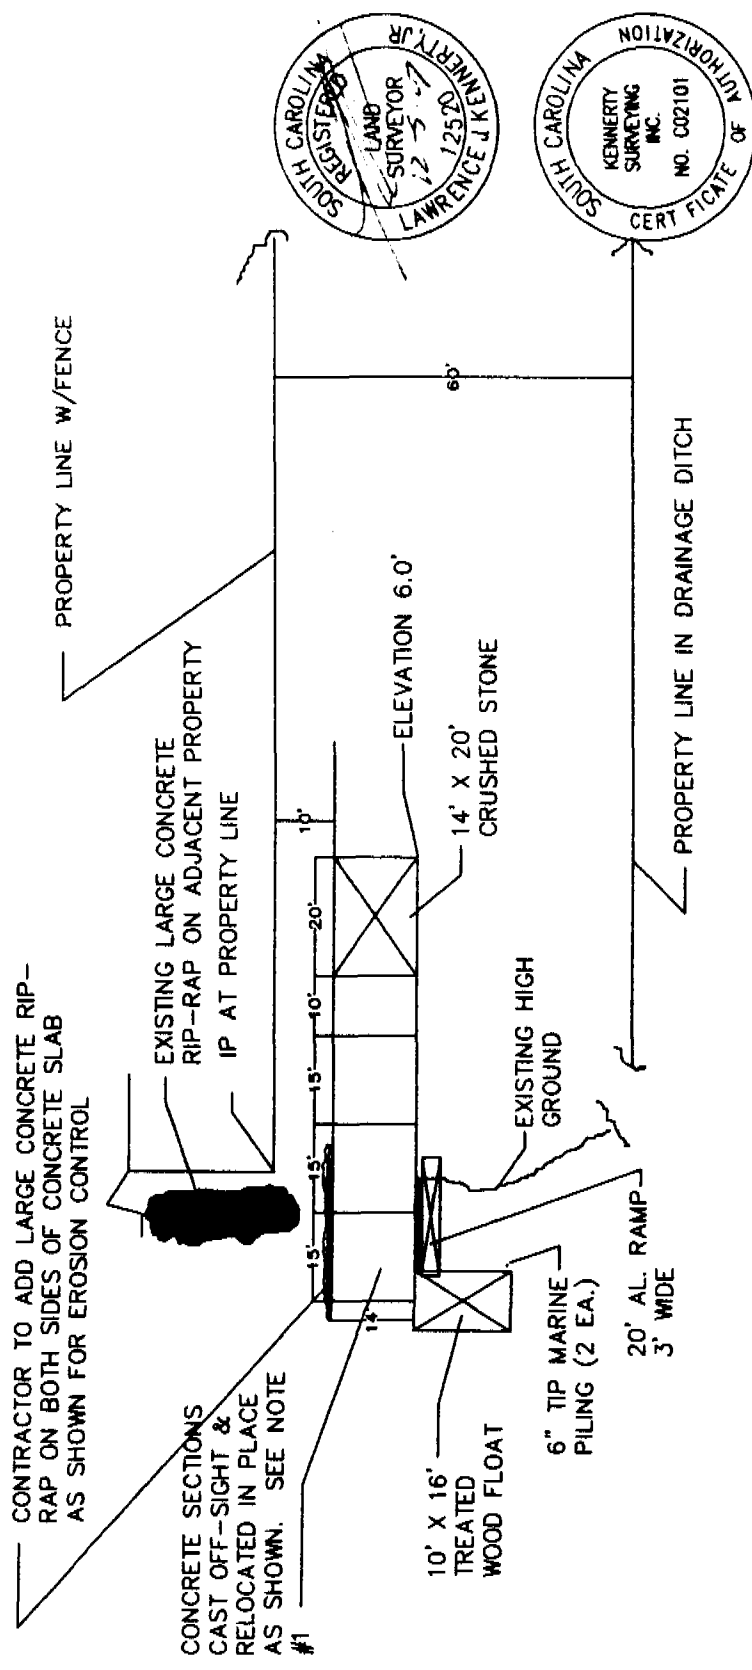

ACTIVITY: SHARED RECREATION DOCK  
 IN: WAPPOO CREEK  
 NEAR: ST. ANDREWS PARISH  
 COUNTY OF: CHARLESTON  
 STATE OF: SOUTH CAROLINA  
 SHEET 2 OF 6  
 DATE: NOVEMBER 28, 2007

ADJACENT OWNERS  
 1. MARTHA DAVIS  
 1300 N. EDGEWATER DRIVE  
 CHARLESTON, SC 29407  
 2. MARK HOOVER  
 136 E. EDGEWATER DRIVE  
 CHARLESTON, SC 29407  
 DATE: NOVEMBER 28, 2007

NOTE:  
 DRAWN BY: WH NEWMAN, JR. PE (RET.)  
 ELEVATIONS BASED ON NGVD 1929  
 SCALE: NOT TO SCALE

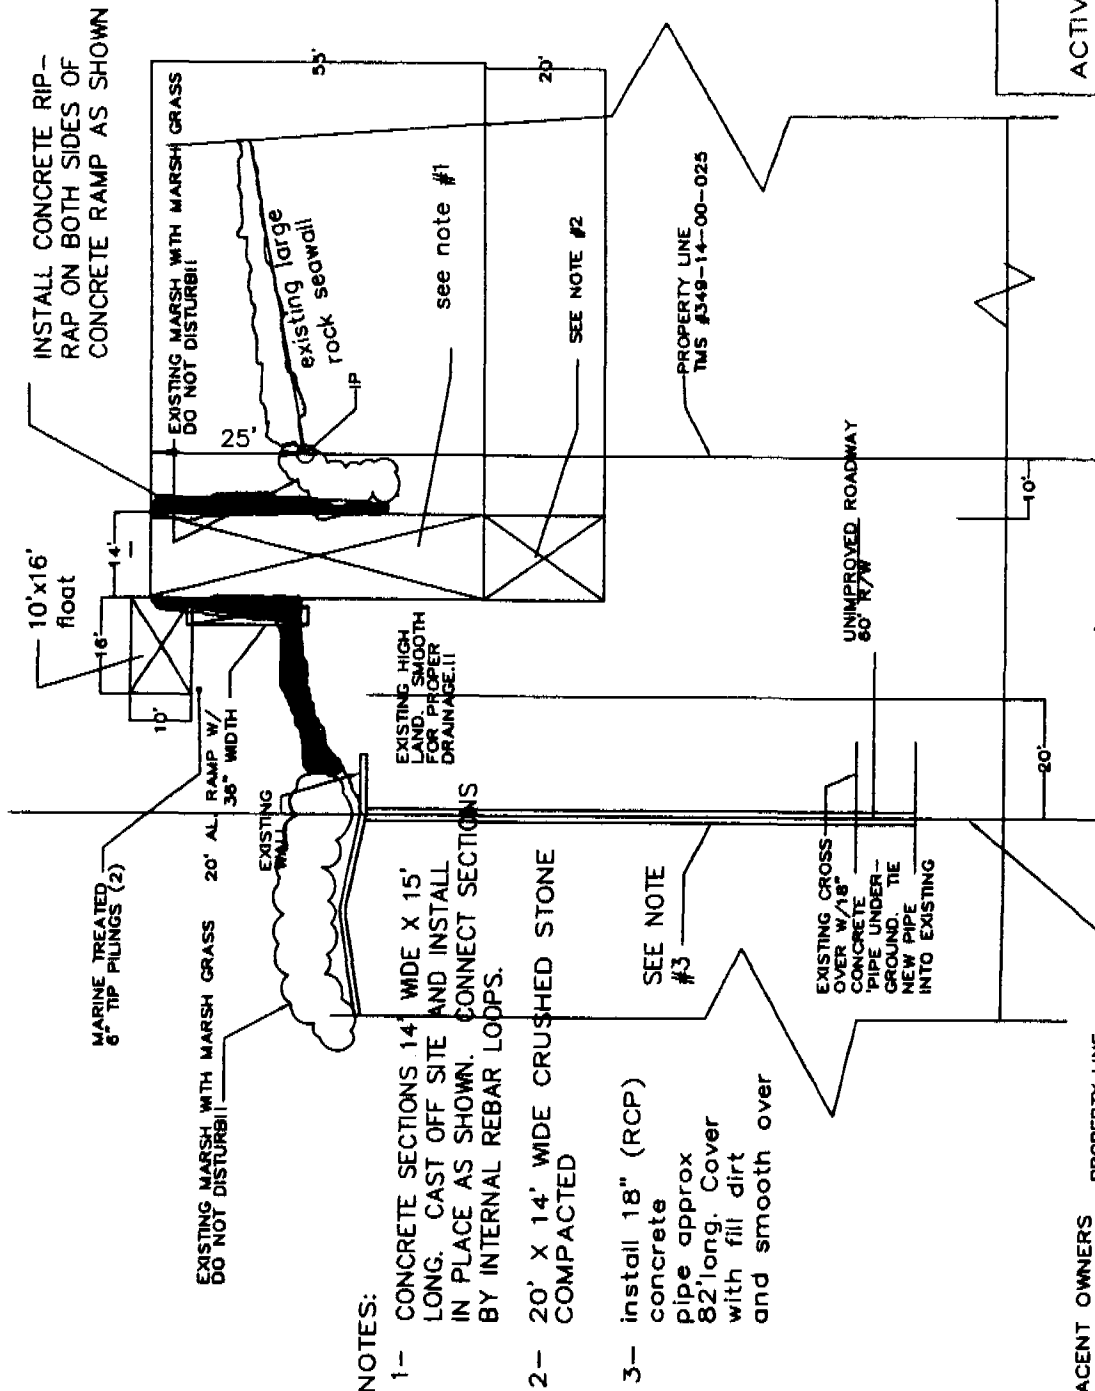

NOTES:

- 1- CONCRETE SECTIONS 14' WIDE X 15' LONG. CAST OFF SITE AND INSTALL IN PLACE AS SHOWN. CONNECT SECTIONS BY INTERNAL REBAR LOOPS.
- 2- 20' X 14' WIDE CRUSHED STONE COMPACTED
- 3- install 18" (RCP) concrete pipe approx 82' long. Cover with fill dirt and smooth over

SEE NOTE #3

ADJACENT OWNERS  
 1. MARTHA DAVIS  
 1300 N. EDGEWATER DRIVE  
 CHARLESTON, SC 29407  
 2. MARK HOOVER  
 136 E. EDGEWATER DRIVE  
 CHARLESTON, SC 29407



NOTE:


DRAWN BY: WH NEWMAN, JR. PE (RET.)  
 ELEVATIONS BASED ON NGVD 1929

DATE: NOVEMBER 28, 2007



SCALE: NOT TO SCALE

ACTIVITY: SHARED RECREATION DOCK  
 IN: WAPPOO CREEK  
 NEAR: ST. ANDREWS PARISH  
 COUNTY OF: CHARLESTON  
 STATE OF: SOUTH CAROLINA  
 SHEET 3 OF 6  
 DATE: NOVEMBER 28, 2007

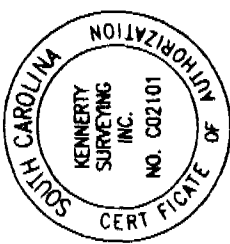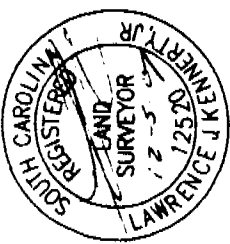

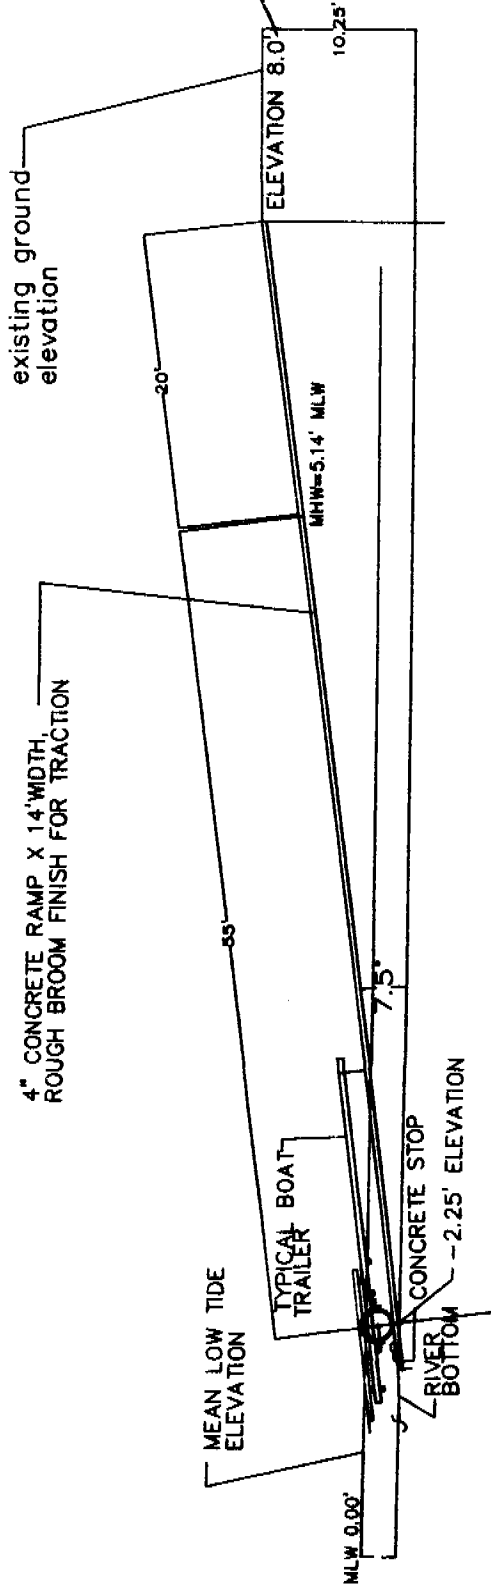

# BOAT RAMP ELEVATION

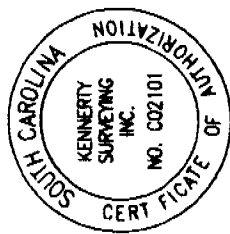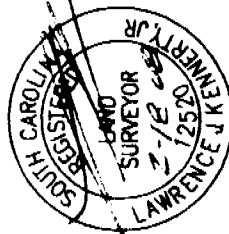

## ADJACENT OWNERS

- MARTHA DAVIS  
1300 N. EDGEWATER DRIVE  
CHARLESTON, SC 29407
- MARK HOOVER  
136 E. EDGEWATER DRIVE  
CHARLESTON, SC 29407

DATE: NOVEMBER 28, 2007

## NOTE:

DRAWN BY: WH NEWMAN, JR. PE (RET.)




ELEVATIONS BASED ON  
MEAN LOW WATER OF 0.00'

SCALE: NOT TO SCALE

## ACTIVITY: SHARED

RECREATION DOCK  
IN: WAPPOO CREEK  
NEAR: ST. ANDREWS PARISH  
COUNTY OF: CHARLESTON  
STATE OF: SOUTH CAROLINA

SHEET 4 OF 6  
DATE: FEBRUARY 18, 2008

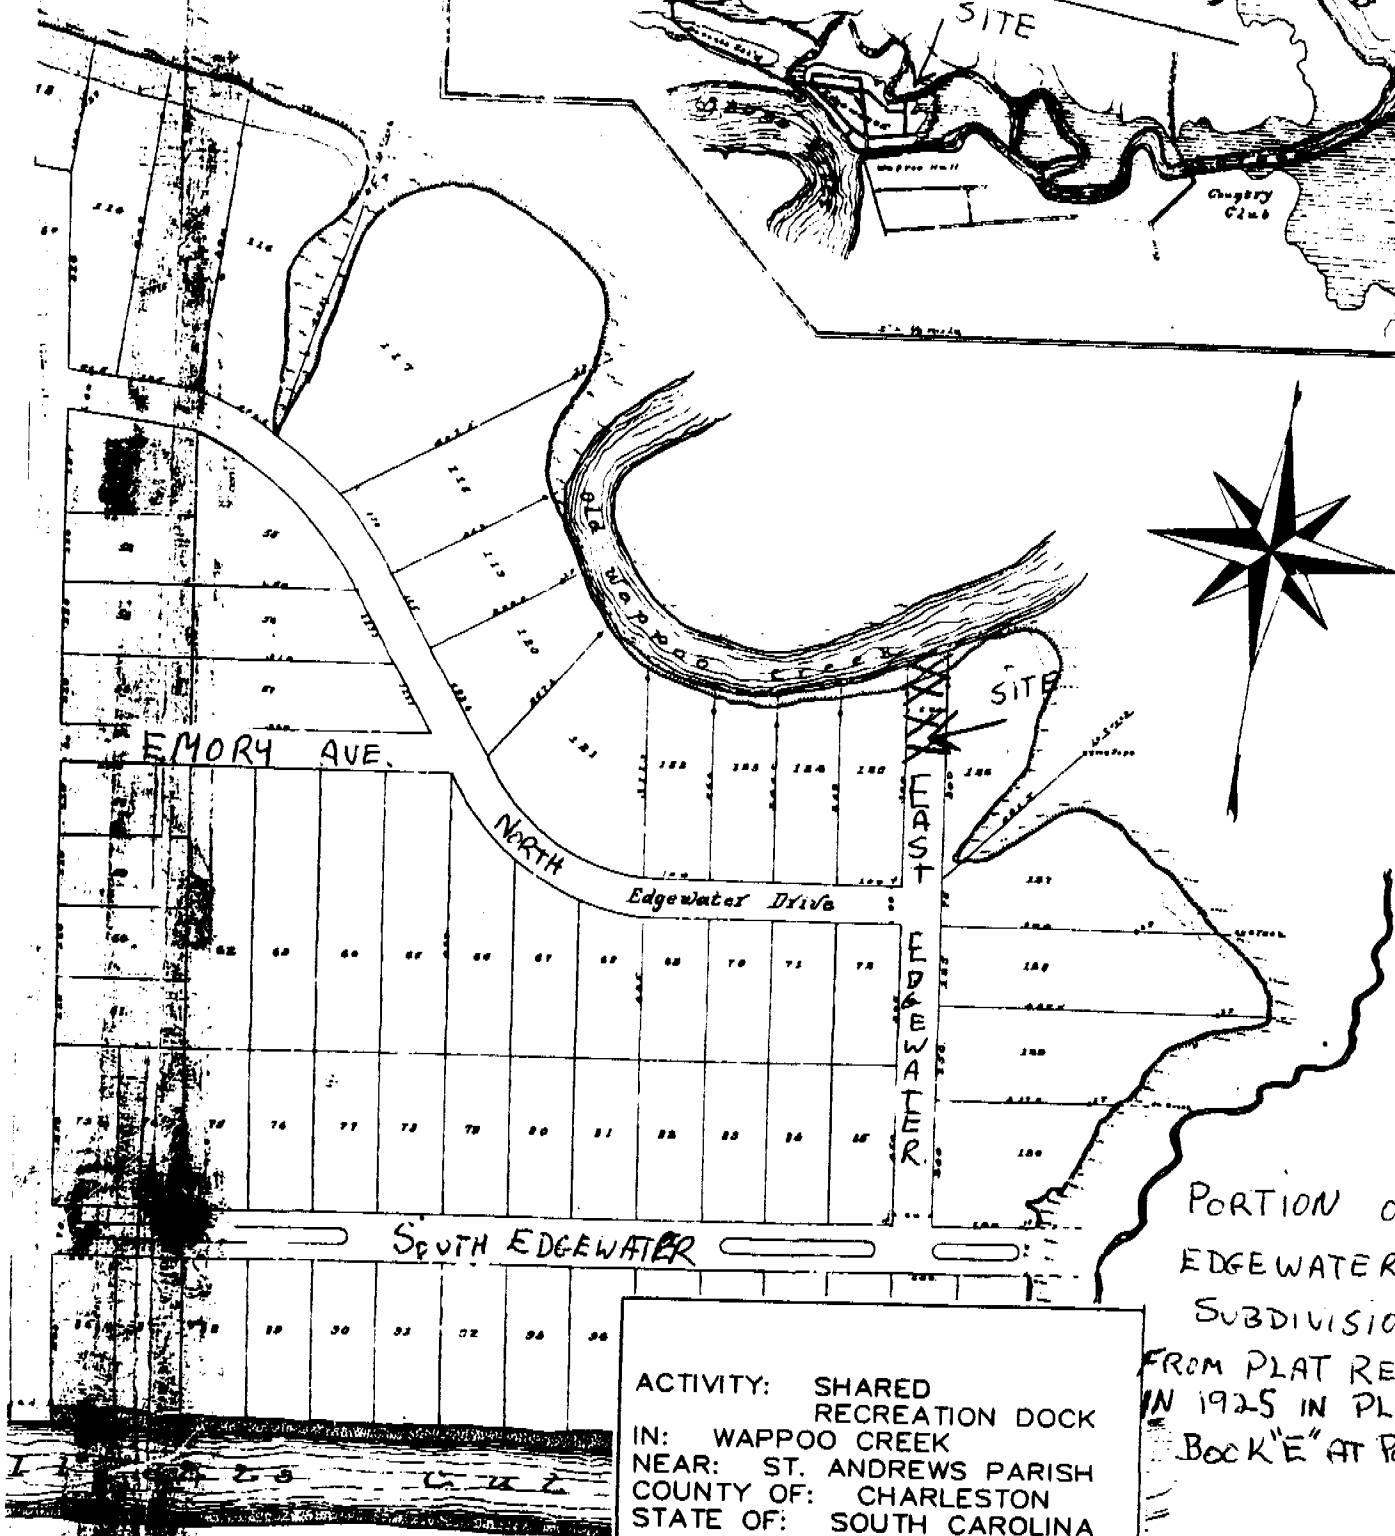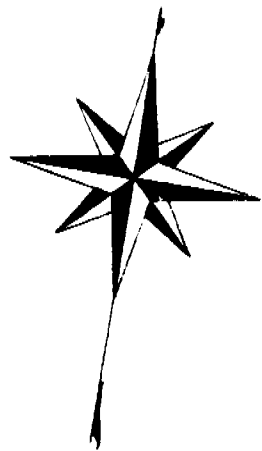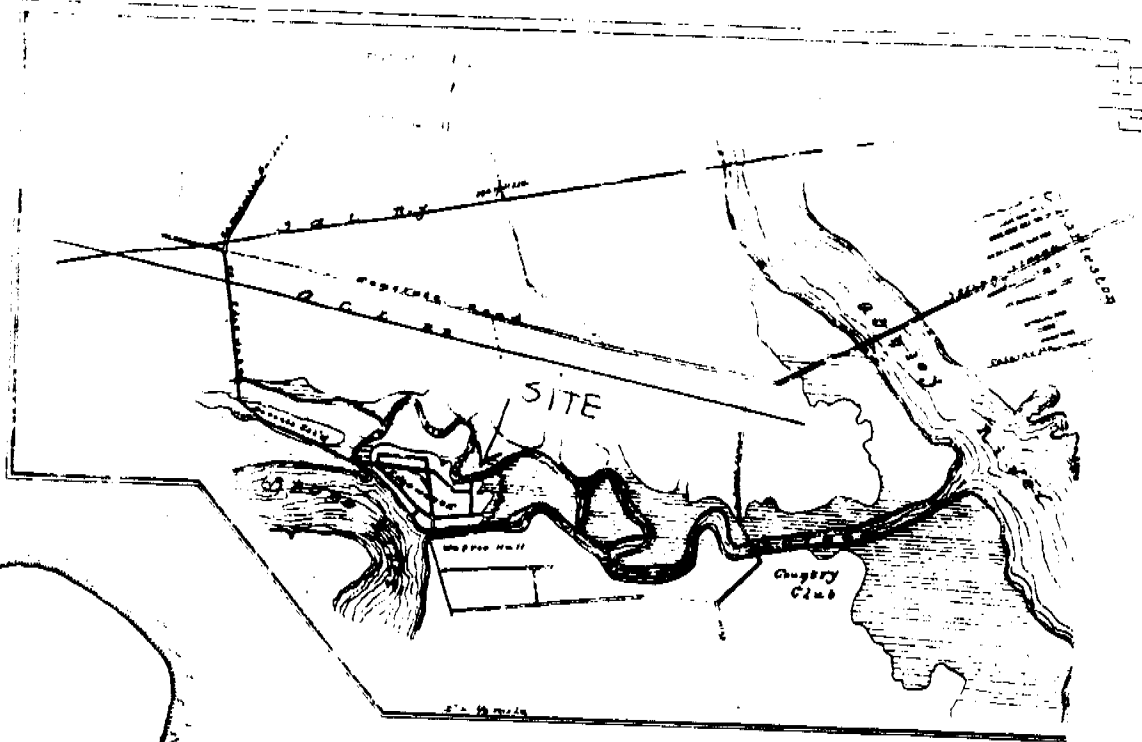

PORTION OF  
EDGEWATER PARK  
SUBDIVISION  
FROM PLAT RECORDED  
IN 1925 IN PLAT  
"BOOK E" AT Pg. 21.

ACTIVITY: SHARED  
RECREATION DOCK  
IN: WAPOO CREEK  
NEAR: ST. ANDREWS PARISH  
COUNTY OF: CHARLESTON  
STATE OF: SOUTH CAROLINA

SHEET 5 OF 6  
DATE: NOVEMBER 28, 2007

Wapoo Hall



